



TORRANCE STEEL WINDOW CO., INC.


CENTURY 2000 CASEMENT/FIXED COMBINATION

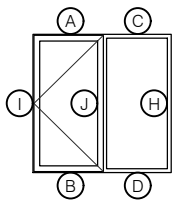


CASEMENT/FIXED

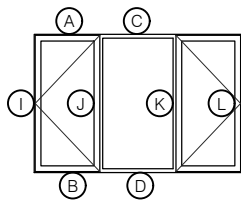


CASEMENT/FIXED/CASEMENT

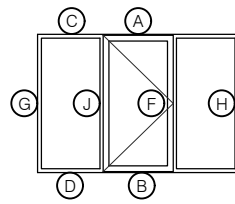







FIXED/CASEMENT/FIXED

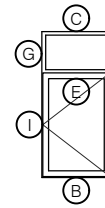

FIXED OVER
SINGLE CASEMENT

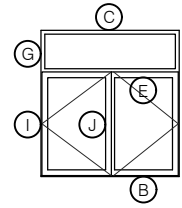

FIXED OVER
SINGLE CASEMENT

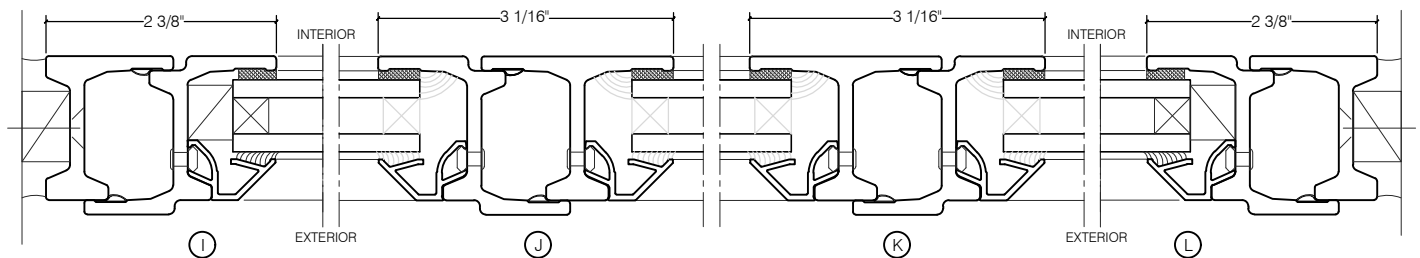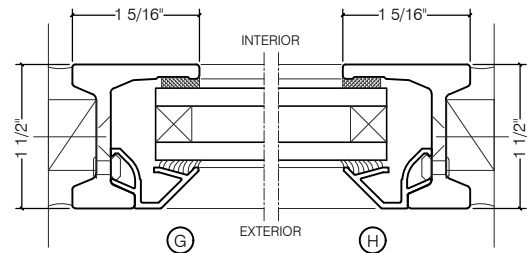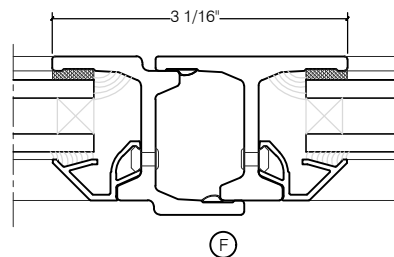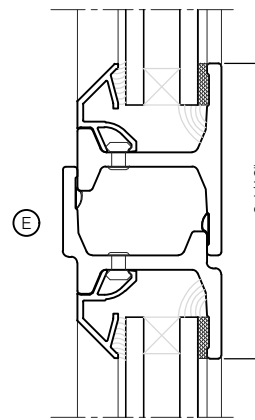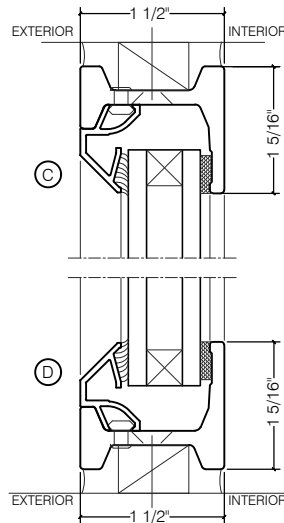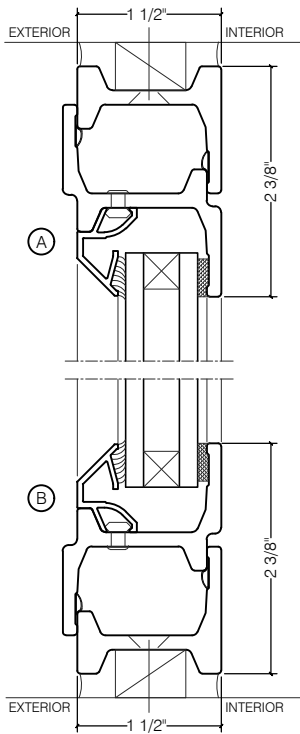

SCALE: 2:1