



# TORRANCE STEEL WINDOW CO., INC.


## JEFFERSON 1900 CASEMENT/FIXED COMBINATION - BLOCK FRAME

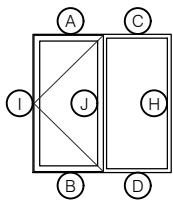


CASEMENT/FIXED

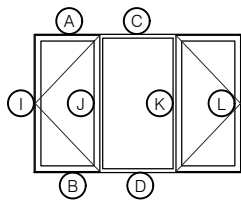


CASEMENT/FIXED/CASEMENT

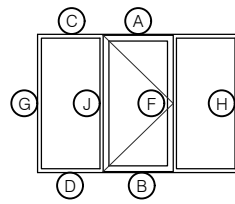







FIXED/CASEMENT/FIXED

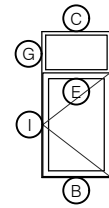

FIXED OVER  
SINGLE CASEMENT

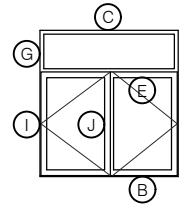

FIXED OVER  
SINGLE CASEMENT

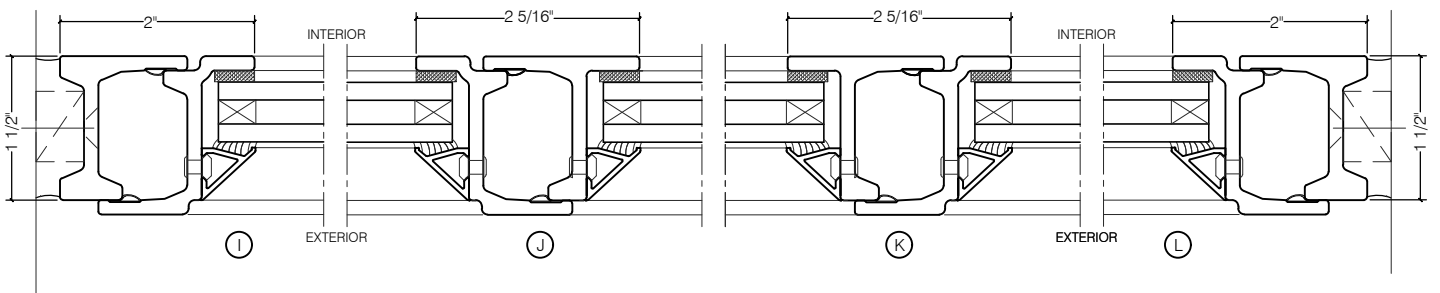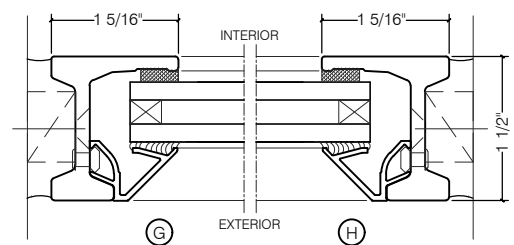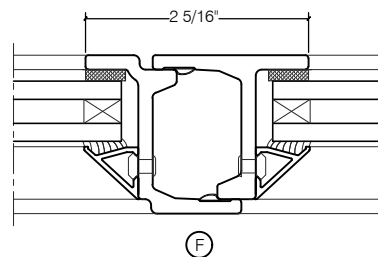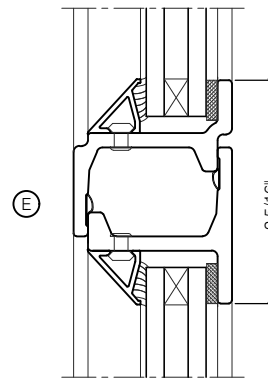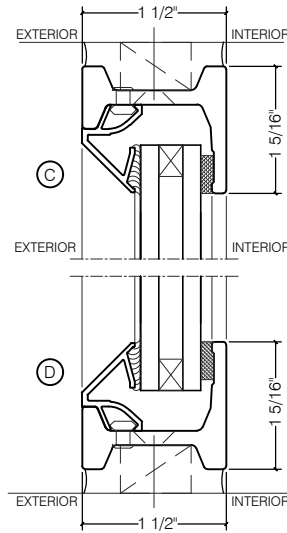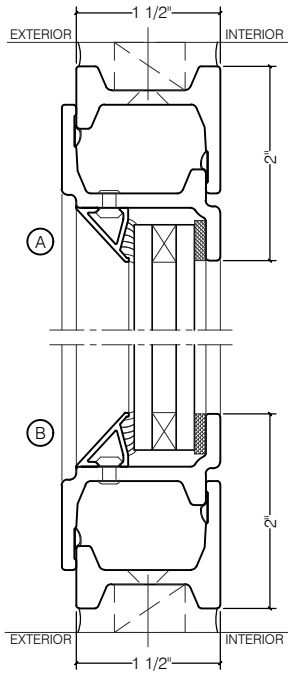

SCALE: 2:1