



TORRANCE STEEL WINDOW CO., INC.

CENTURY 2000 FIXED SASH - Z BAR FRAME

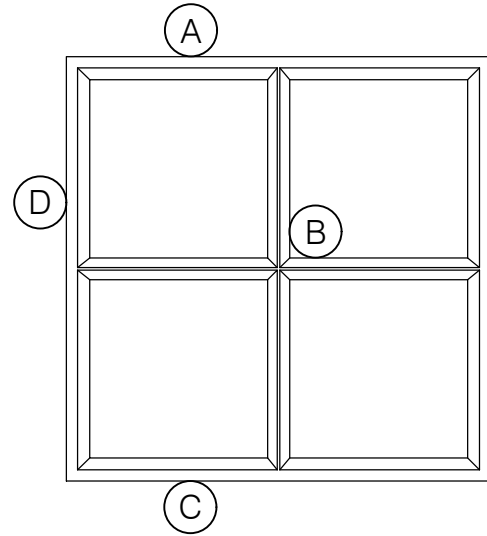

FIXED
1/4" GLASS

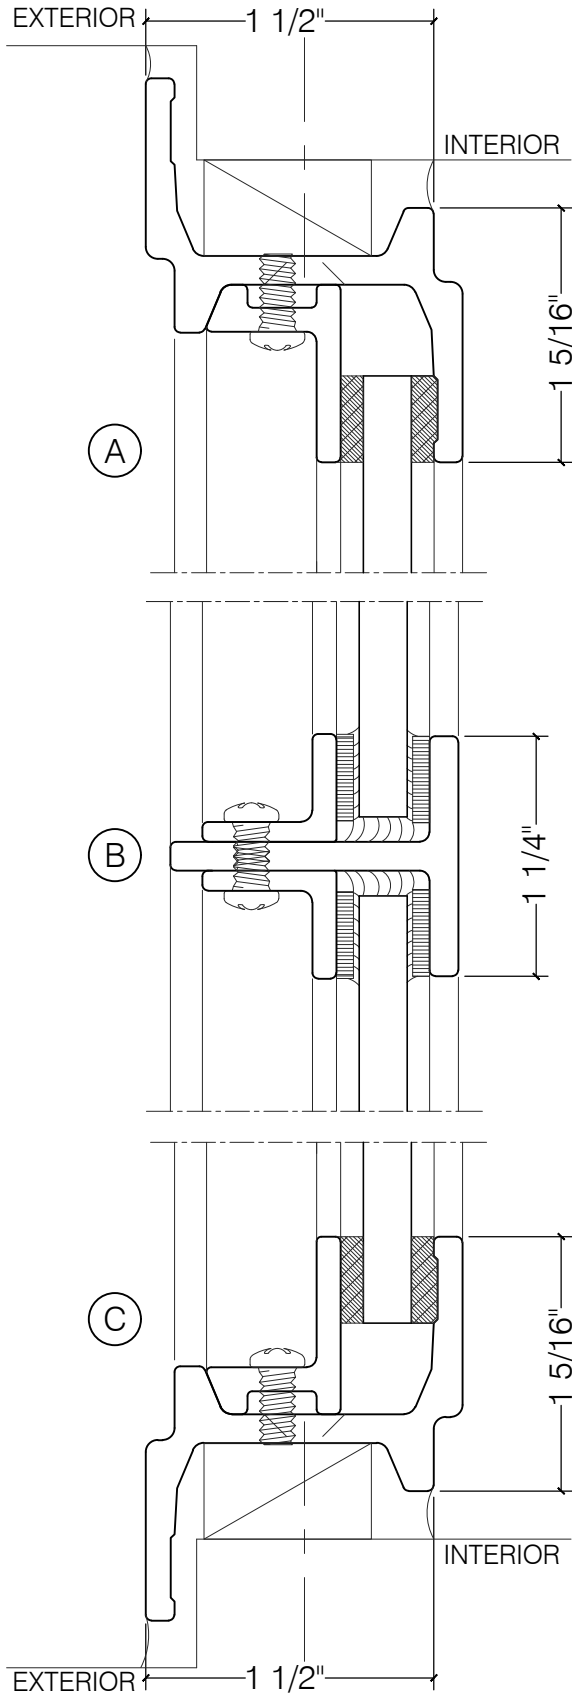