



TORRANCE STEEL WINDOW CO., INC.

CENTURY 2000 FIXED SASH

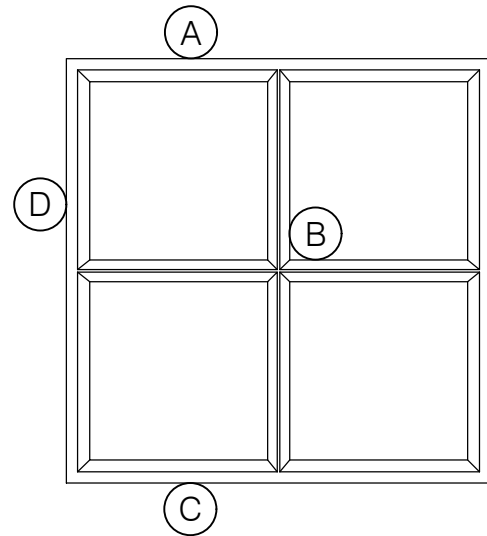

FIXED
1" GLASS

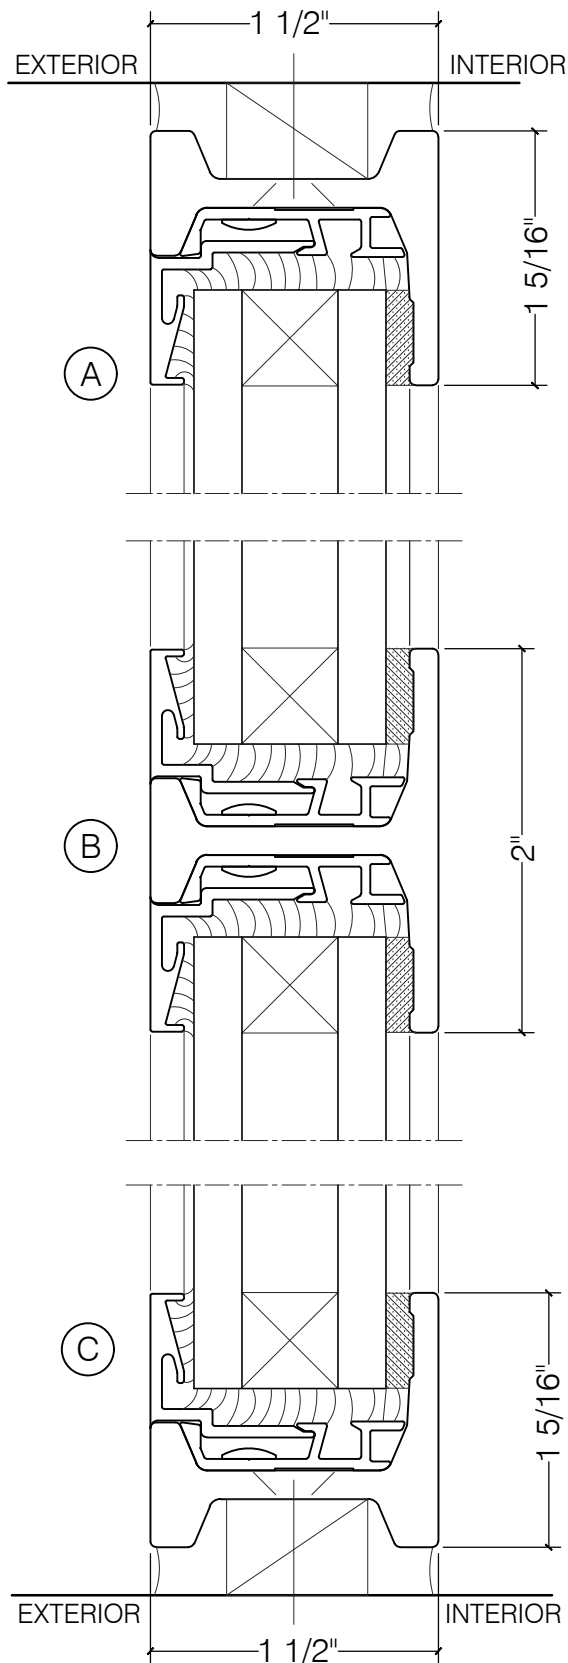