



# TORRANCE STEEL WINDOW CO., INC.

## CENTURY 2000 FIXED SASH

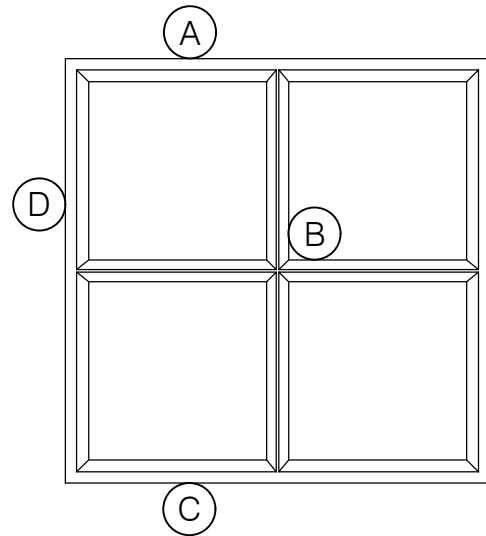

FIXED  
1" GLASS

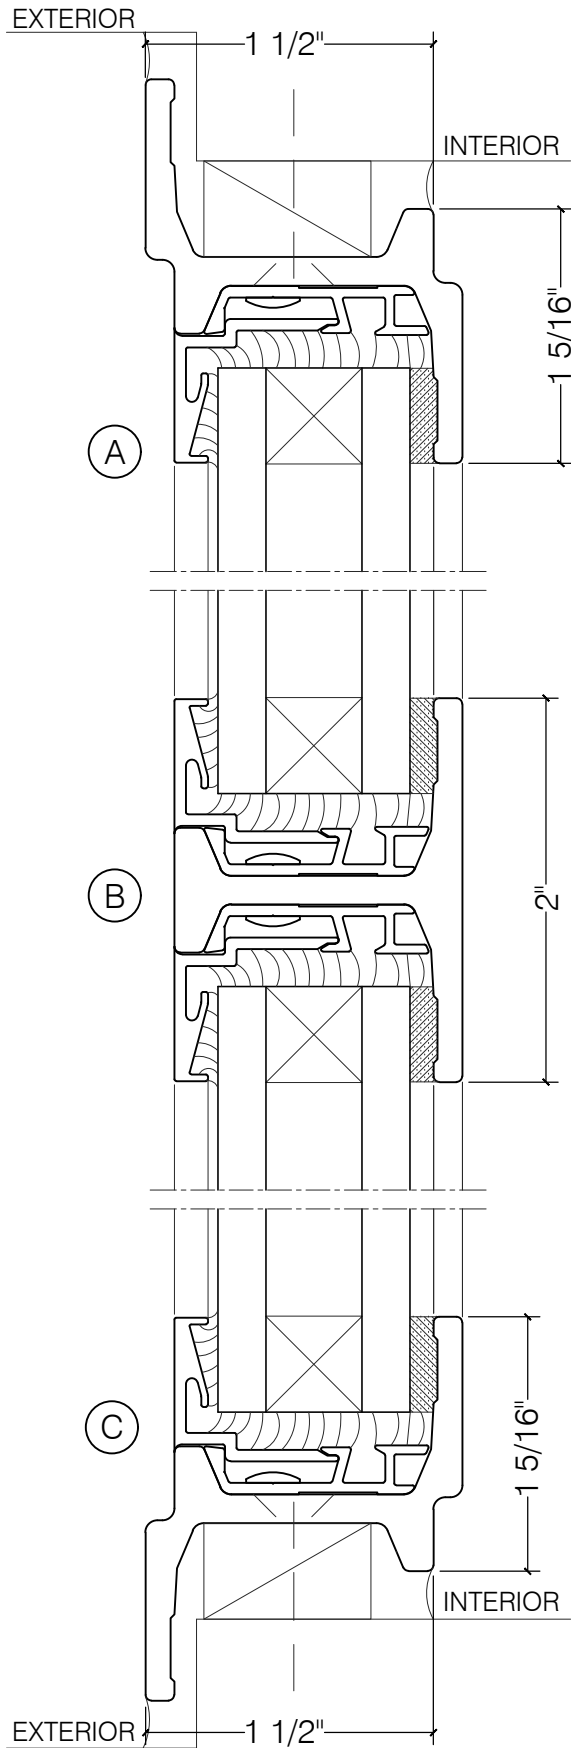