


TORRANCE STEEL WINDOW CO., INC.

JEFFERSON 1900 DOORS - BIFOLD

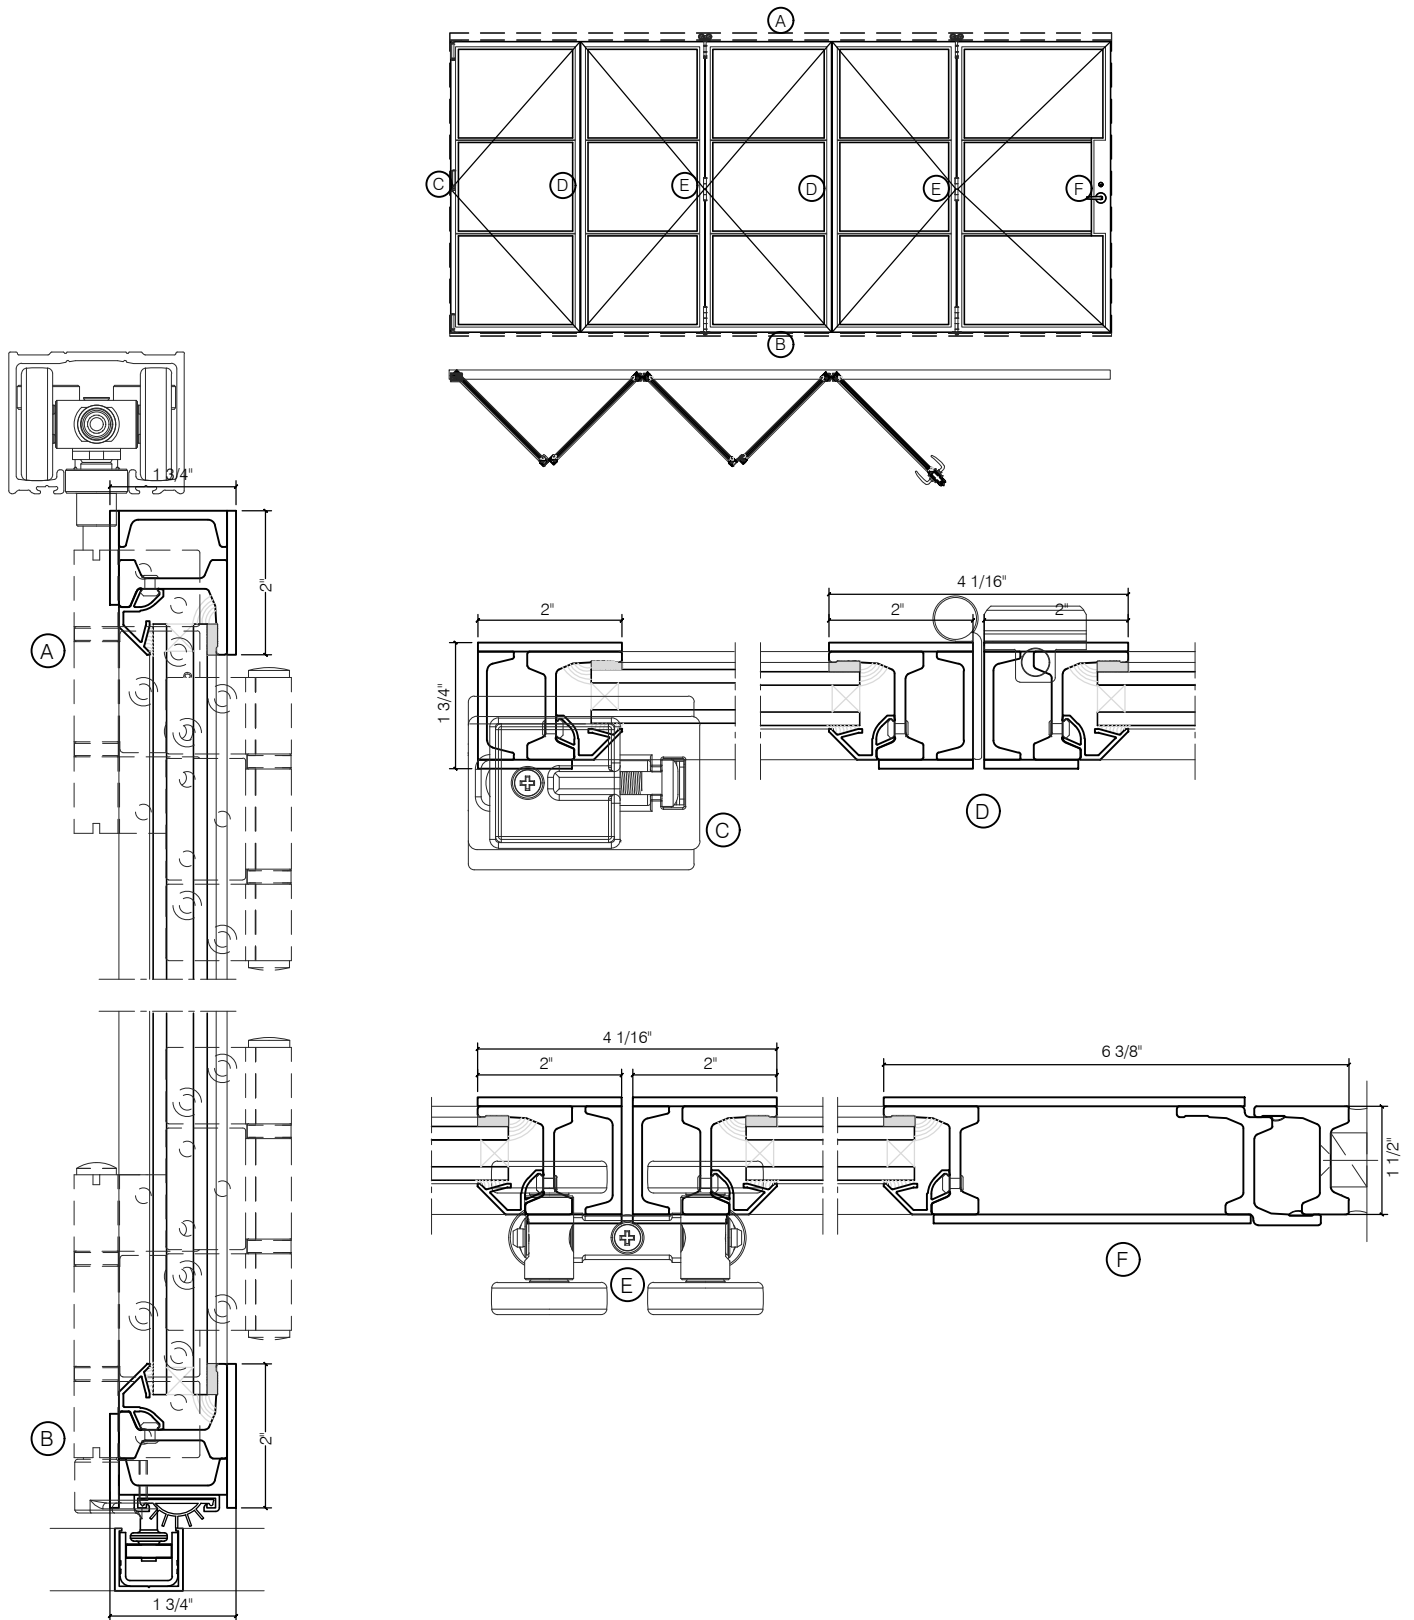

NOT TO SCALE